


CITY OF NEW PHILADELPHIA
CITY STREET-TYPICAL SECTION
COMMERCIAL-HEAVY TRUCK / FLEXIBLE PAVEMENT

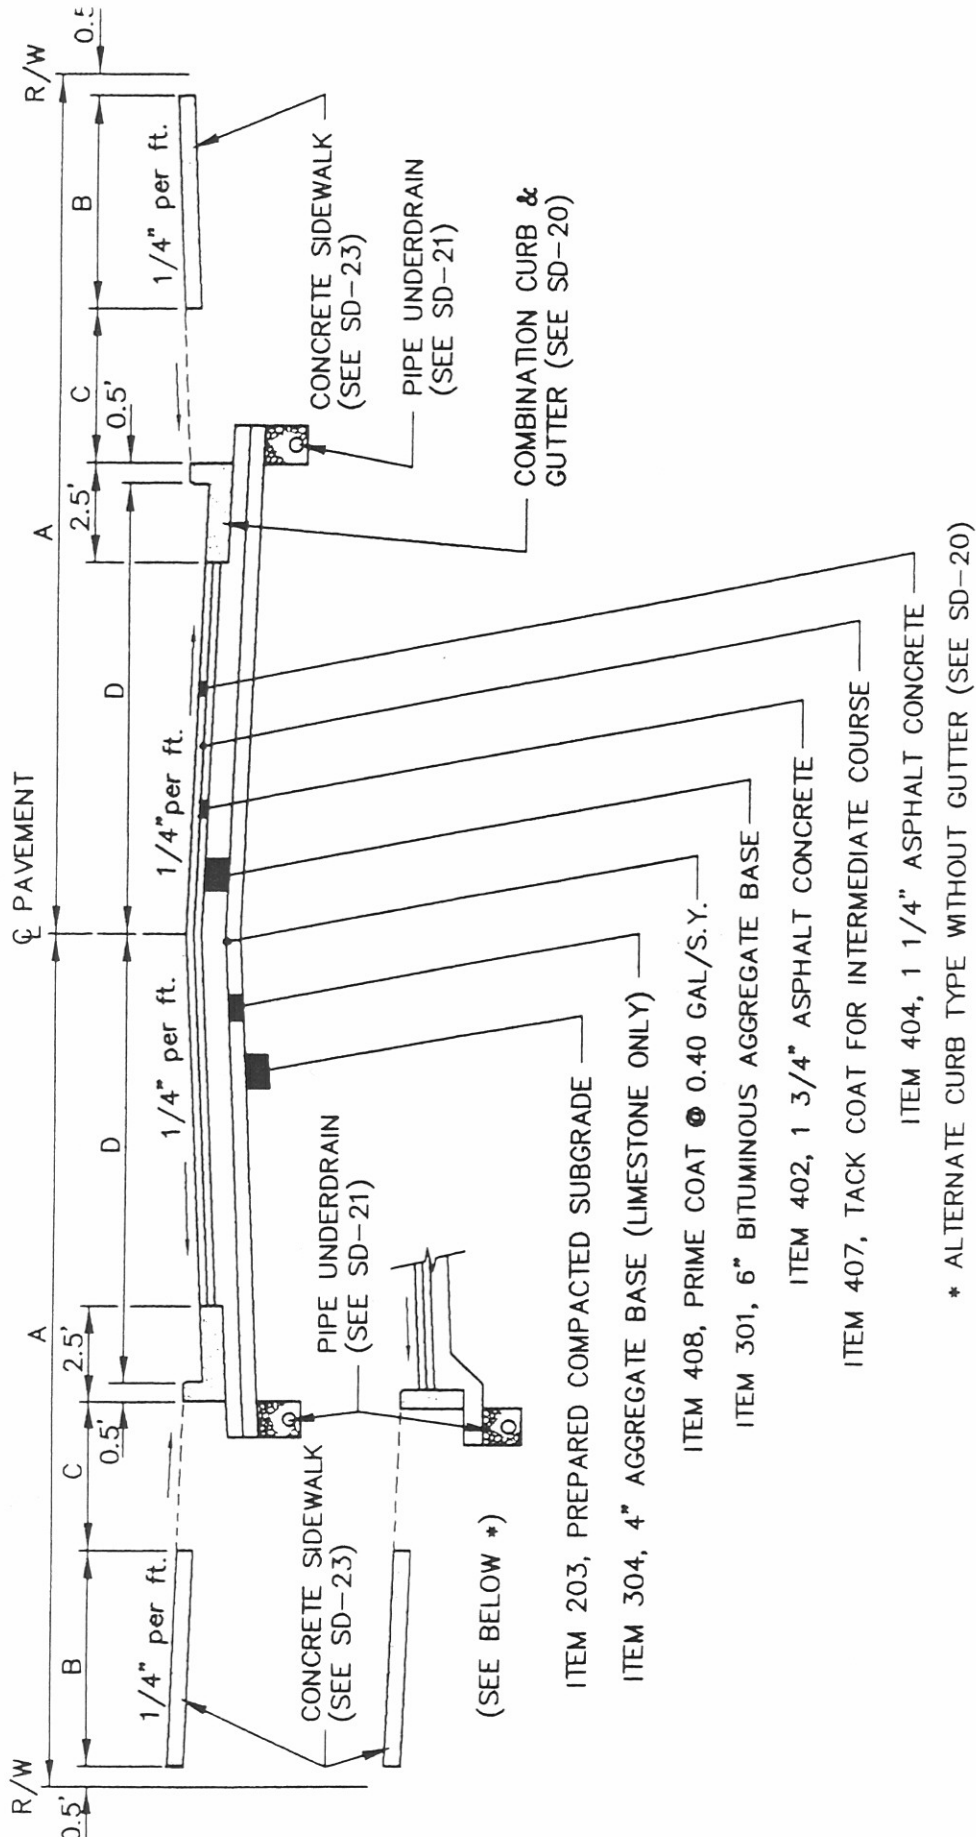

R/W WIDTH	A	B	C	D
40'	20.0'	4.0'	3.0'	12.0'
50'	25.0'	5.0'	4.0'	15.0'
60'	30.0'	5.0'	6.0'	18.0'

FOR ADDITIONAL SPECIFICATIONS, SEE CHAPTER 909 OF CITY CODIFIED ORDINANCE.
 ITEM NUMBERS, MATERIALS AND METHODS OF INSTALLATION IN ACCORDANCE WITH THE
 LATEST EDITION OF O.D.O.T. "CONSTRUCTION AND MATERIAL SPECIFICATIONS" BOOK.

STANDARD
 CONSTRUCTION
 DRAWING NO.
SD-13
 REV. 11-97