


CITY OF NEW PHILADELPHIA

**CITY STREET-TYPICAL SECTION
RESIDENTIAL / FLEXIBLE PAVEMENT**

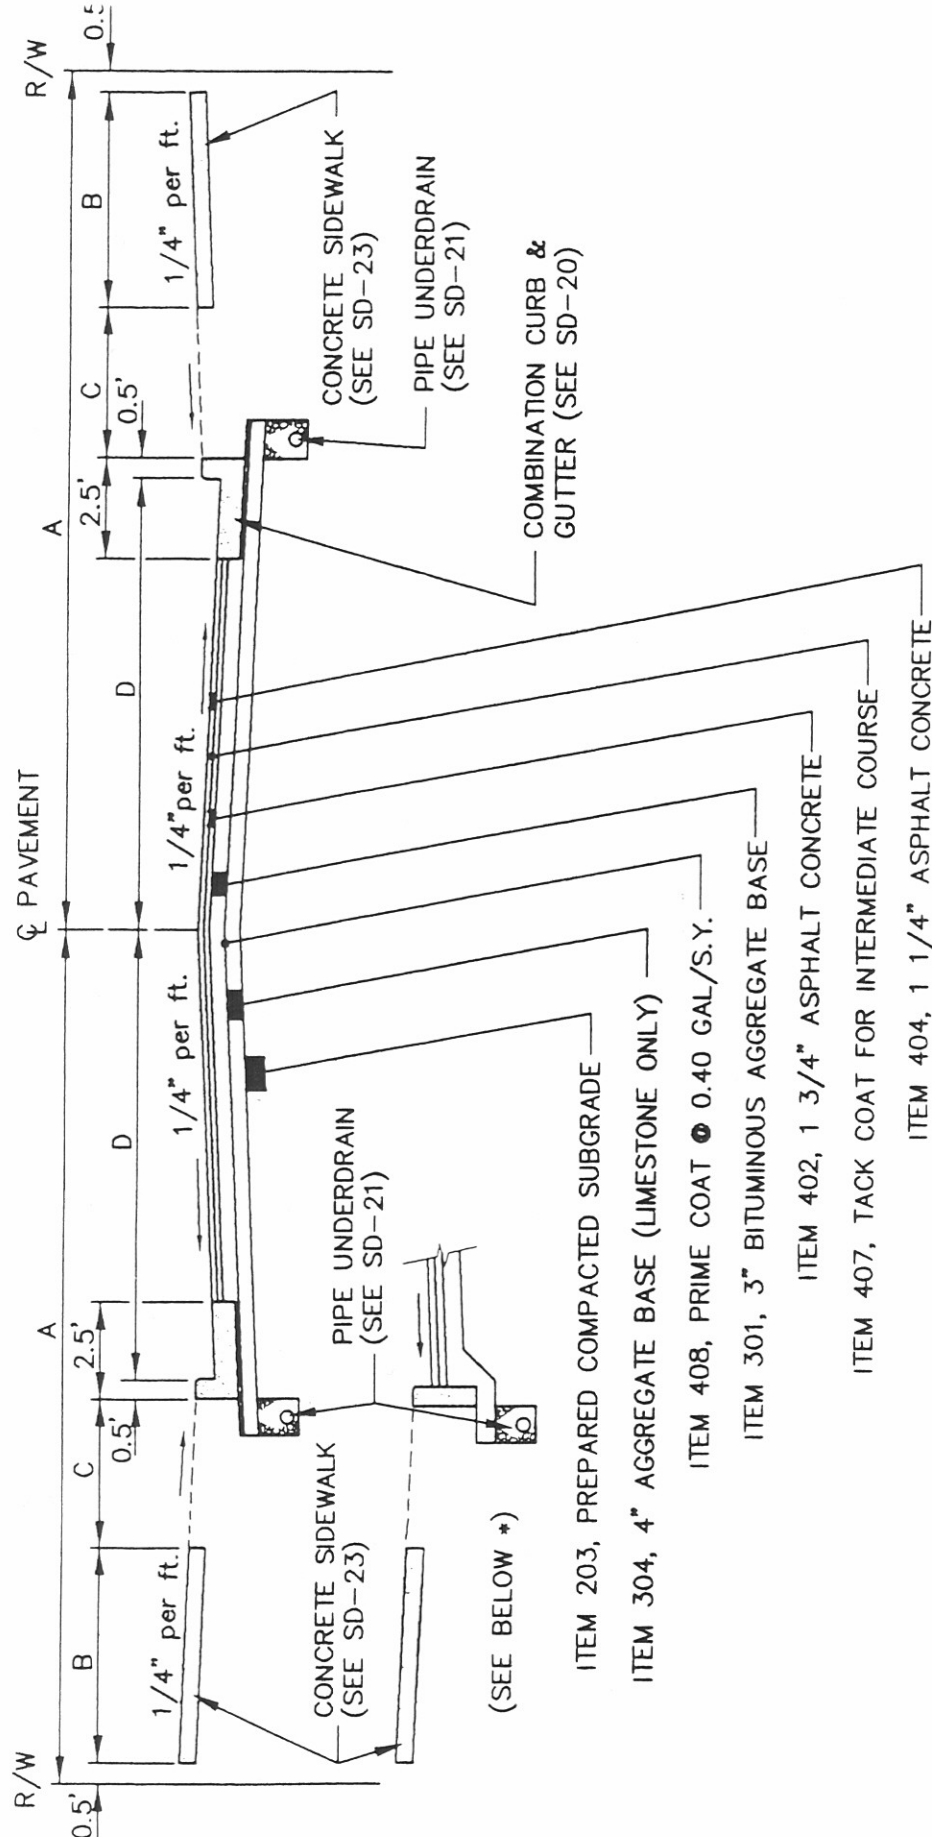

* ALTERNATE CURB TYPE 6 WITHOUT GUTTER (SEE SD-20)

R/W WIDTH	A	B	C	D
40'	20.0'	4.0'	3.0'	12.0'
50'	25.0'	5.0'	4.0'	15.0'
60'	30.0'	5.0'	6.0'	18.0'

FOR ADDITIONAL SPECIFICATIONS, SEE CHAPTER 909 OF CITY CODIFIED ORDINANCE.
 ITEM NUMBERS, MATERIALS AND METHODS OF INSTALLATION IN ACCORDANCE WITH THE
 LATEST EDITION OF O.D.O.T. "CONSTRUCTION AND MATERIAL SPECIFICATIONS" BOOK.

STANDARD
CONSTRUCTION
DRAWING NO.
SD-11
REV. 11-97