


CITY OF NEW PHILADELPHIA  
 CITY STREET-TYPICAL SECTION  
 COMMERCIAL-HEAVY TRUCK / RIGID PAVEMENT

STANDARD  
 CONSTRUCTION  
 DRAWING NO.  
**SD-12**  
 REV. 11-97

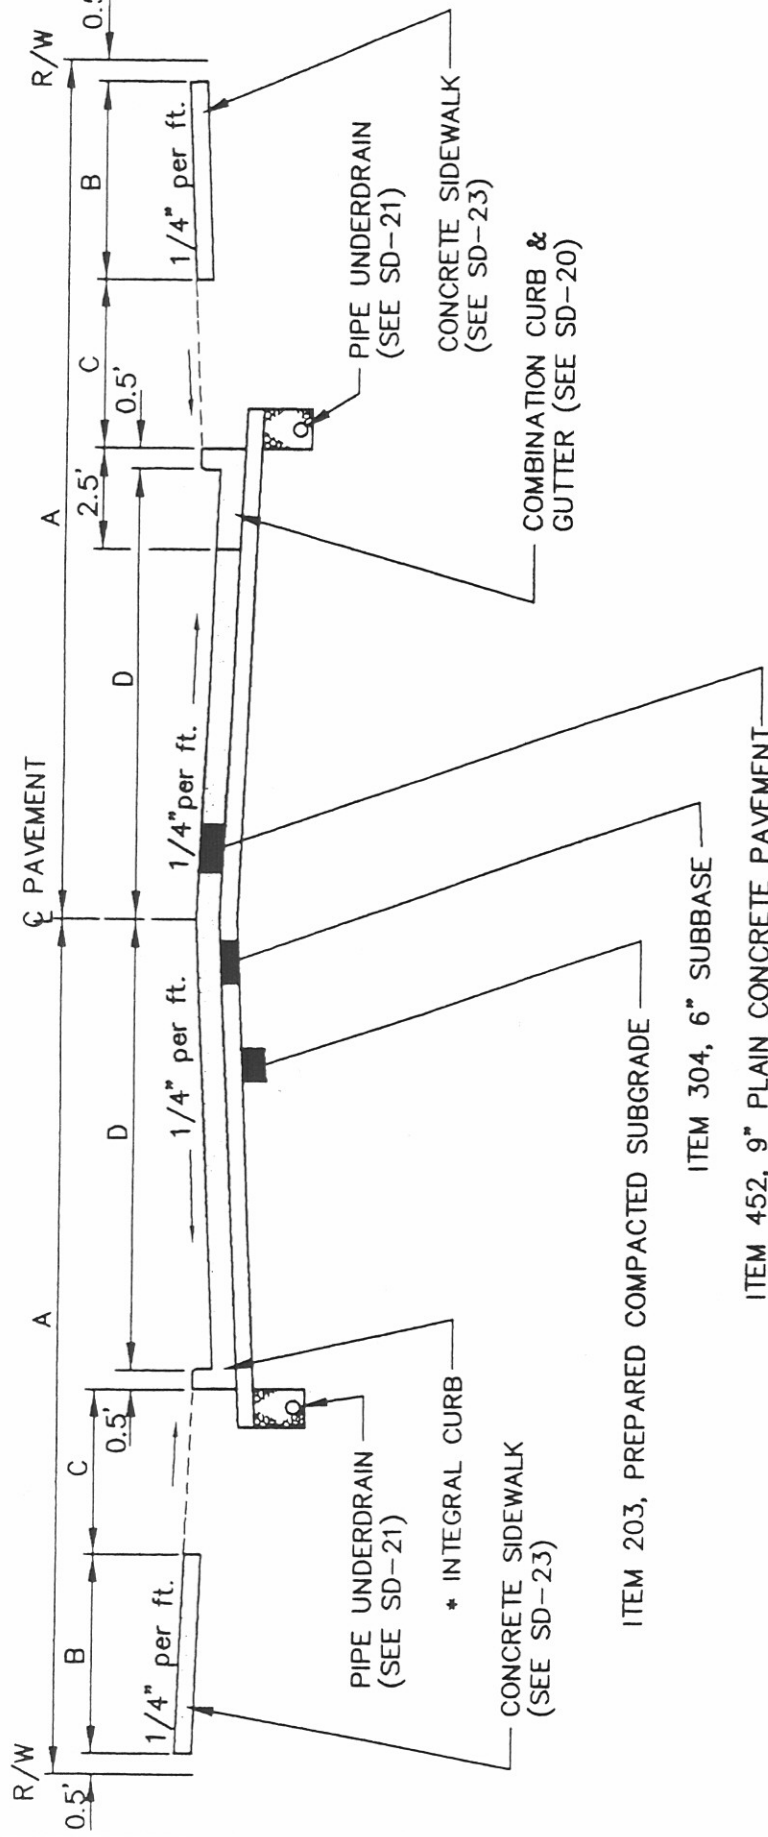

\* ALTERNATE CURB TYPE 2A WITHOUT GUTTER (SEE SD-20)

R/W WIDTH	A	B	C	D
40'	20.0'	4.0'	3.0'	12.0'
50'	25.0'	5.0'	4.0'	15.0'
60'	30.0'	5.0'	6.0'	18.0'

FOR ADDITIONAL SPECIFICATIONS, SEE CHAPTER 909 OF CITY CODIFIED ORDINANCE.  
 ITEM NUMBERS, MATERIALS AND METHODS OF INSTALLATION IN ACCORDANCE WITH THE  
 LATEST EDITION OF O.D.O.T. "CONSTRUCTION AND MATERIAL SPECIFICATIONS" BOOK.